


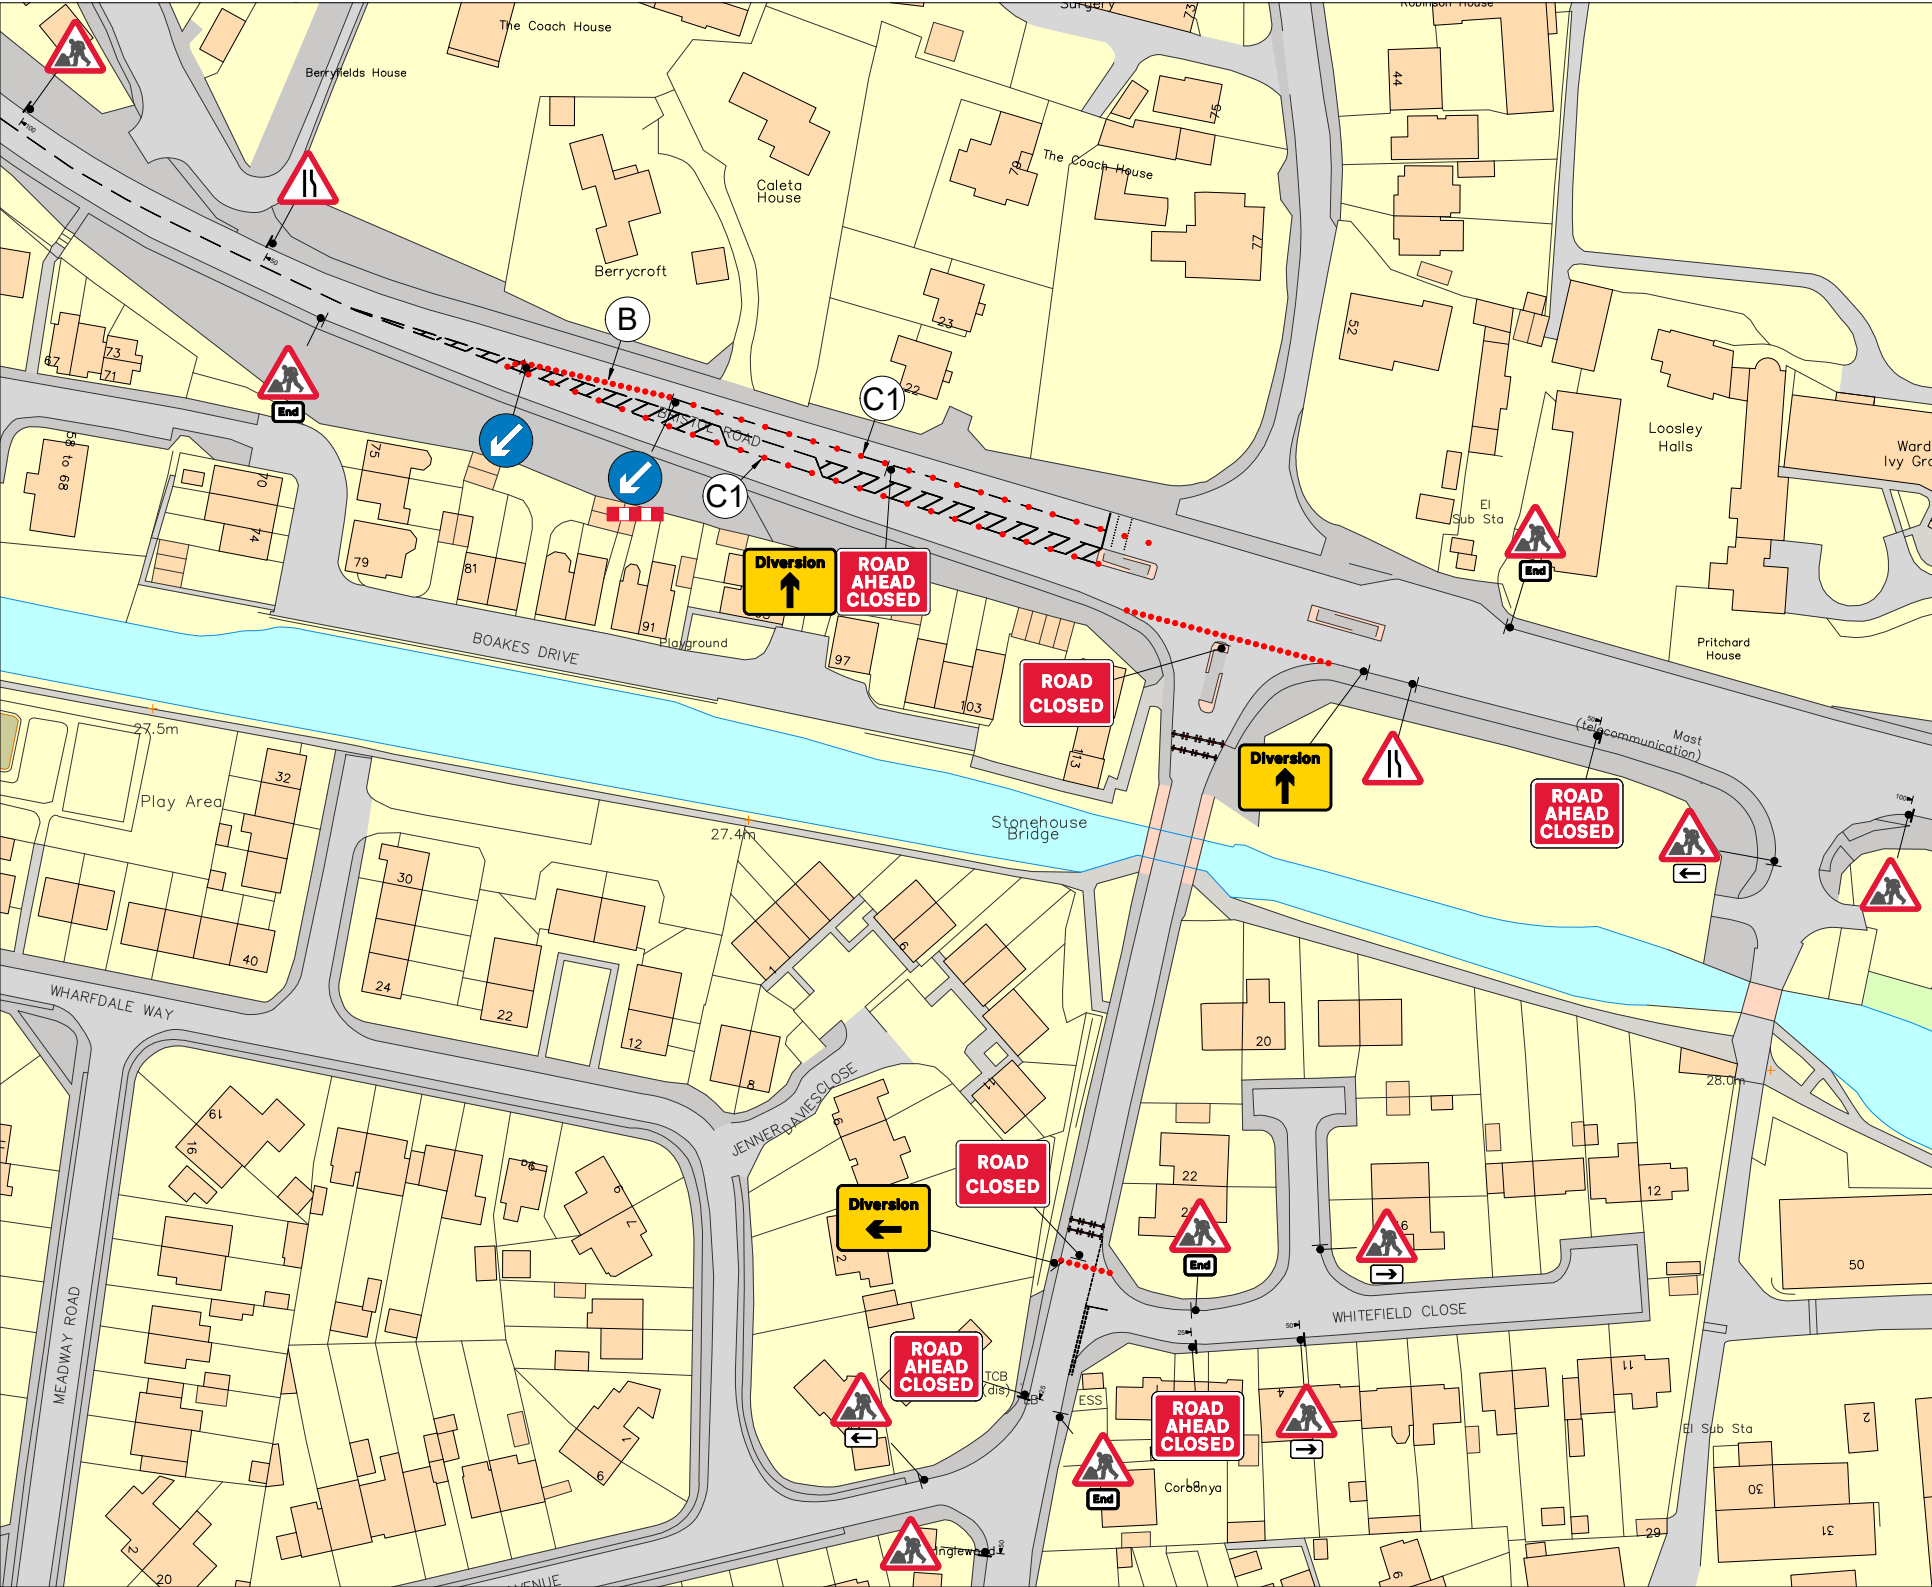

TRAFFIC MANAGEMENT NOTES:
1) All temporary traffic management shall be in accordance with Chapter 8 of the Traffic Signs Manual.
2) All temporary traffic management shall be in accordance with the Traffic Signs Regulations and General Directions 2016.
3) All temporary traffic management shall conform to the Safety at Street Works and Road Works, A Code of Practice.
4) All signing should be located 450mm minimum from any carriageway.
5) All temporary traffic management sign locations are indicative and are subject to on site approval from the Engineer.

Gatemen locations indicative. Demand and resource levels to be assessed by RLMO with floating operative to cover comfort breaks

Key

- Traffic sign
- Traffic cone
- Pedestrian barrier
- Cone lamp
- Diversion route
- Road closure

Page 1 of 4

Checked by: S.Clifford

Customer: Wales & West Utilities

Job reference: DWG8181

Location: Downton Road, Bridgend, Stonehouse, GL10 2AL

Date: 18/09/2025

Description: Road Closure

Scale: NTS

OS HA: 0

0330 043 3030
www.corehighways.com

Produced by: J.Griffin

Design reference: JG/18.09.25/DWG8181

This Design is subject to Copyright and remains the property of Core Highways. Contains Ordnance Survey data.

core
highways

Sign Schedule	
	Qty: 1 Ref: 7010-FP-13-9 Nature of temporary hazard ahead - Road Ahead Closed
	Qty: 2 Ref: 7010-FP-13-9 Nature of temporary hazard ahead - Road Closed
	Qty: 2 Ref: 573 Direction to hazard left
	Qty: 3 Ref: 7010.1 Nature of temporary hazard ahead - Road Ahead Closed
	Qty: 4 Ref: 645 End panel
	Qty: 2 Ref: 573 Direction to hazard right
	Qty: 11 Ref: 7001 Road works ahead
	Qty: 1 Ref: 2702 Start of temporary diversion route
	Qty: 2 Ref: 517 Road narrows on one side only ahead - right
	Qty: 2 Ref: 2702 Start of temporary diversion route
	Qty: 1 Ref: 7105 Lane closure barrier
	Qty: 2 Ref: 610 Keep left

TRAFFIC MANAGEMENT NOTES:
1) All temporary traffic management shall be in accordance with Chapter 8 of the Traffic Signs Manual.
2) All temporary traffic management shall be in accordance with the Traffic Signs Regulations and General Directions 2016.
3) All temporary traffic management shall conform to the Safety at Street Works and Road Works, A Code of Practice.
4) All signing should be located 450mm minimum from any carriageway.
5) All temporary traffic management sign locations are indicative and are subject to on site approval from the Engineer.

 Gatemen locations indicative. Demand and resource levels to be assessed by RLTMO with floating operative to cover comfort breaks

- Key**
-  Traffic sign
 -  Traffic cone
 -  Pedestrian barrier
 -  Cone lamp
 -  Diversion route
 -  Road closure

Page 2 of 4

Checked by: S.Clifford

Customer: Wales & West Utilities

Job reference: DWG8181

Location: Downton Road,
Bridgend,
Stonehouse, GL10
2AL

QR Code:

Date: 18/09/2025

Description: Road Closure

Scale: NTS OS HA: 0


0330 043 3030
www.corehighways.com

Produced by: J.Griffin

Design reference: JG/18.09.25/DWG8181

This Design is subject to Copyright and remains the property of Core Highways.
Contains Ordnance Survey data.

core
highways

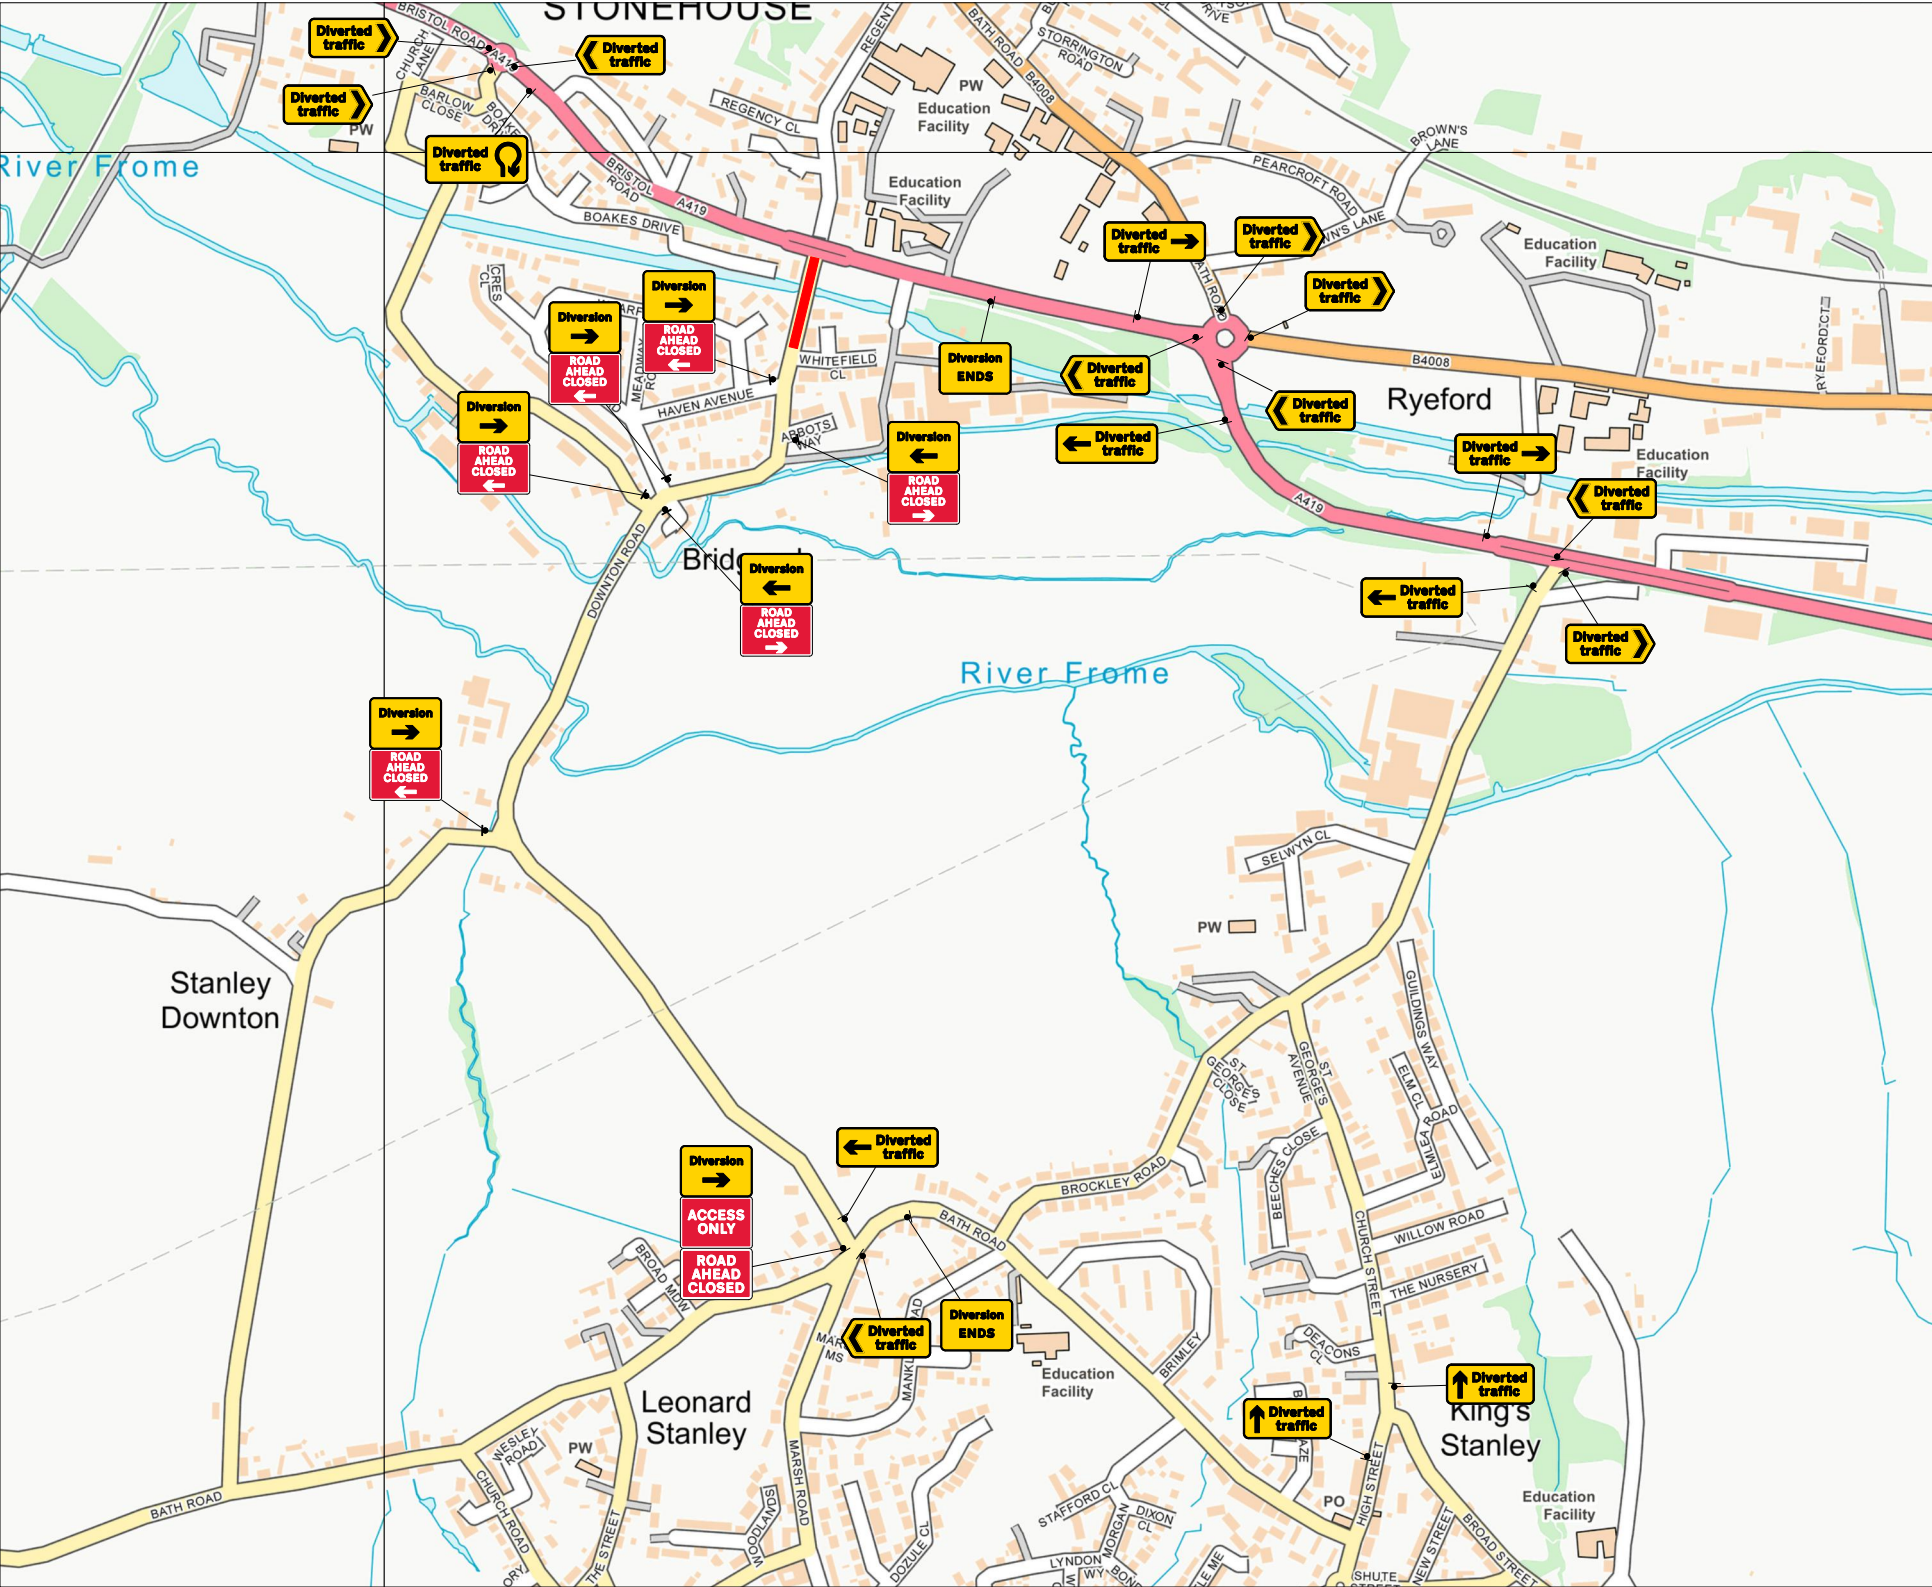

TRAFFIC MANAGEMENT NOTES:
1) All temporary traffic management shall be in accordance with Chapter 8 of the Traffic Signs Manual.
2) All temporary traffic management shall be in accordance with the Traffic Signs Regulations and General Directions 2016.
3) All temporary traffic management shall conform to the Safety at Street Works and Road Works, A Code of Practice.
4) All signing should be located 450mm minimum from any carriageway.
5) All temporary traffic management sign locations are indicative and are subject to on site approval from the Engineer.

Gatemen locations indicative. Demand and resource levels to be assessed by RLTMO with floating operative to cover comfort breaks

Key

- Traffic sign
- Traffic cone
- Pedestrian barrier
- Cone lamp
- Diversion route
- Road closure

Page 3 of 4

Checked by: S.Clifford

Customer: Wales & West Utilities

Job reference: DWG8181

Location: Downton Road, Bridgend, Stonehouse, GL10 2AL

Date: 18/09/2025

Description: Road Closure

Scale: NTS OS HA: 0

0330 043 3030
www.corehighways.com

Produced by: J.Griffin

Design reference: JG/18.09.25/DWG8181

This Design is subject to Copyright and remains the property of Core Highways. Contains Ordnance Survey data.



Sign Schedule	
	Qty: 2 Ref: 2702 Start of temporary diversion route
	Qty: 5 Ref: 2702 Start of temporary diversion route
	Qty: 1 Ref: 13.9 Schedule 13-9 : Temporary Information
	Qty: 1 Ref: 7010-FP-13-9 Nature of temporary hazard ahead - Road Ahead Closed
	Qty: 2 Ref: 2703 Direction of temporary diversion route from junction ahead
	Qty: 3 Ref: 2703 Direction of temporary diversion route from junction ahead
	Qty: 2 Ref: 2703 Direction of temporary diversion route from junction ahead
	Qty: 2 Ref: 2702 End of temporary diversion route
	Qty: 1 Ref: 2703 Direction of temporary diversion route u-turn at roundabout ahead
	Qty: 5 Ref: 2704 Direction of temporary diversion route
	Qty: 5 Ref: 2704 Direction of temporary diversion route
	Qty: 4 Ref: 13.9 Schedule 13-9 : Temporary Information

Sign Schedule	
	Qty: 2 Ref: 13.9 Schedule 13-9 : Temporary Information

TRAFFIC MANAGEMENT NOTES:
1) All temporary traffic management shall be in accordance with Chapter 8 of the Traffic Signs Manual.
2) All temporary traffic management shall be in accordance with the Traffic Signs Regulations and General Directions 2016.
3) All temporary traffic management shall conform to the Safety at Street Works and Road Works, A Code of Practice.
4) All signing should be located 450mm minimum from any carriageway.
5) All temporary traffic management sign locations are indicative and are subject to on site approval from the Engineer.

 Gatemen locations indicative. Demand and resource levels to be assessed by RLTMO with floating operative to cover comfort breaks

Key

-  Traffic sign
-  Traffic cone
-  Pedestrian barrier
-  Cone lamp
-  Diversion route
-  Road closure

Page 4 of 4

Checked by: S.Clifford	
Customer: Wales & West Utilities	
Job reference: DWG8181	
Location: Downton Road, Bridgend, Stonehouse, GL10 2AL	QR Code:
Date: 18/09/2025	
Description: Road Closure	
Scale: NTS	OS HA: 0
0330 043 3030 www.corehighways.com	
Produced by: J.Griffin	
Design reference: JG/18.09.25/DWG8181	
This Design is subject to Copyright and remains the property of Core Highways. Contains Ordnance Survey data.	

